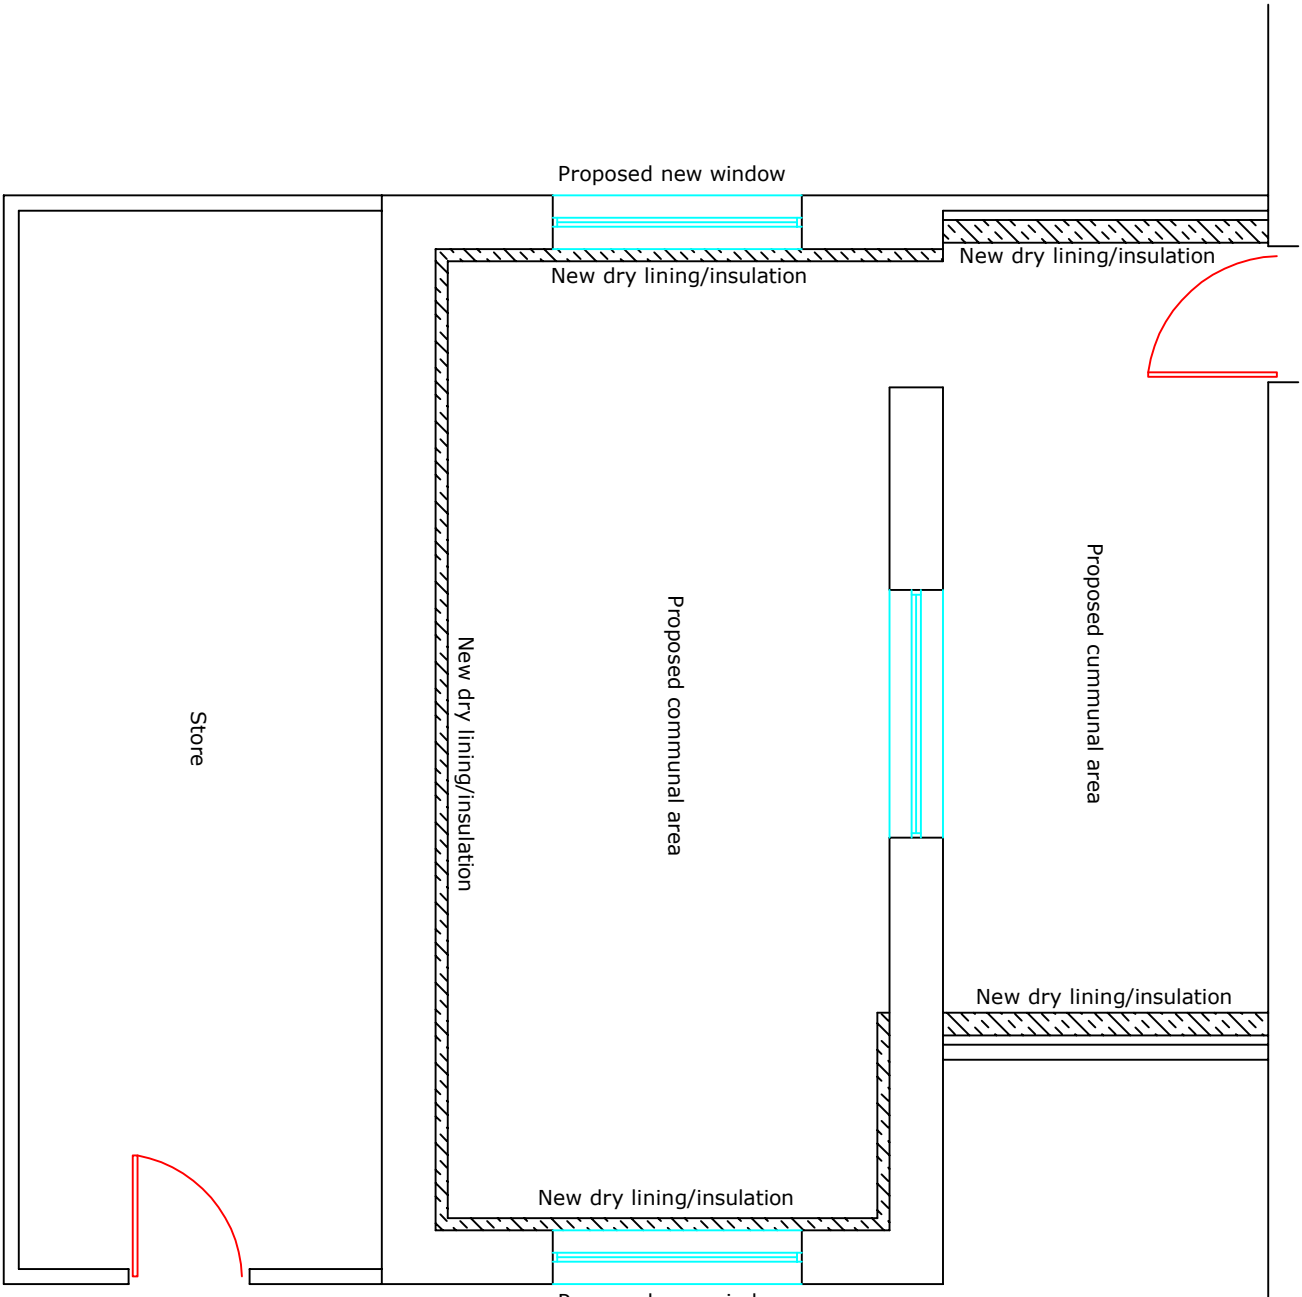
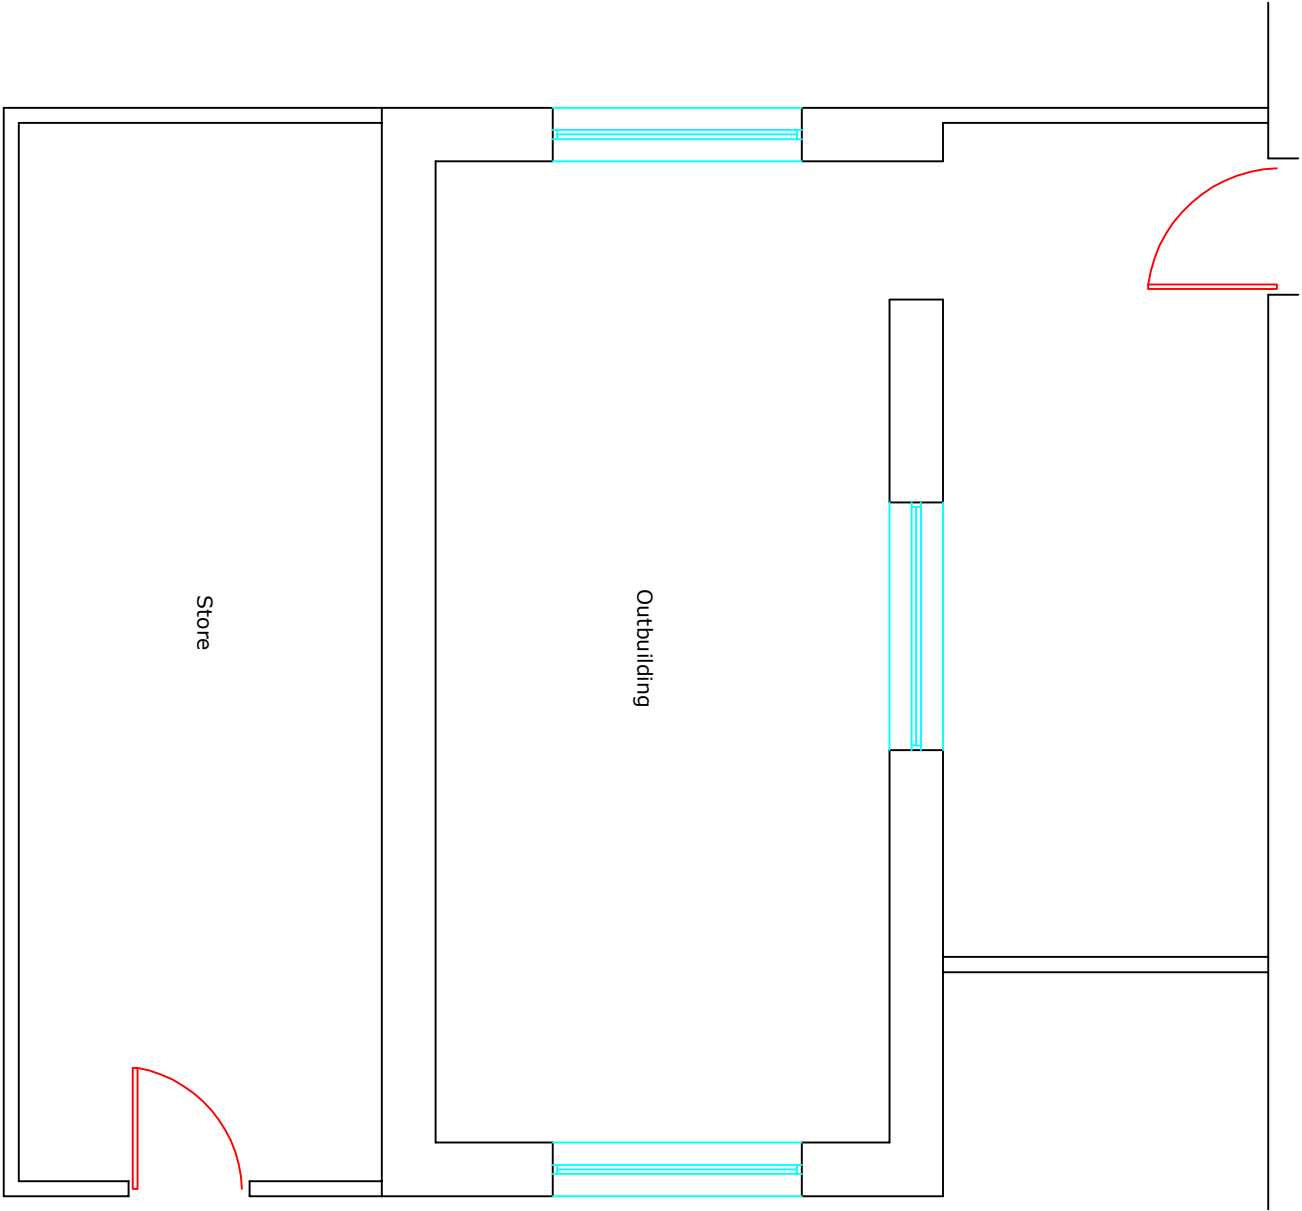


SCALE 1:50

TITLE
PROPOSED COMMUNAL ROOM

PROJECT
**THE WESTCOURT CENTRE,
RICHMOND DRIVE, GRAVESEND,
KENT. DA12 4DJ**

CLIENT
NWKAPS

DWG NO.
XX/XX/XX

DRAFT

DunsfoldAssociatesLtd
PROJECT MANAGEMENT & BUILDING SURVEYING

DUNSFOLD
13 WISES LANE, SITTINGBOURNE
KENT. ME10 1YN
T : 077720351233
E: MARKSEARS@DUNSFOLDASSOCIATES.CO.UK