




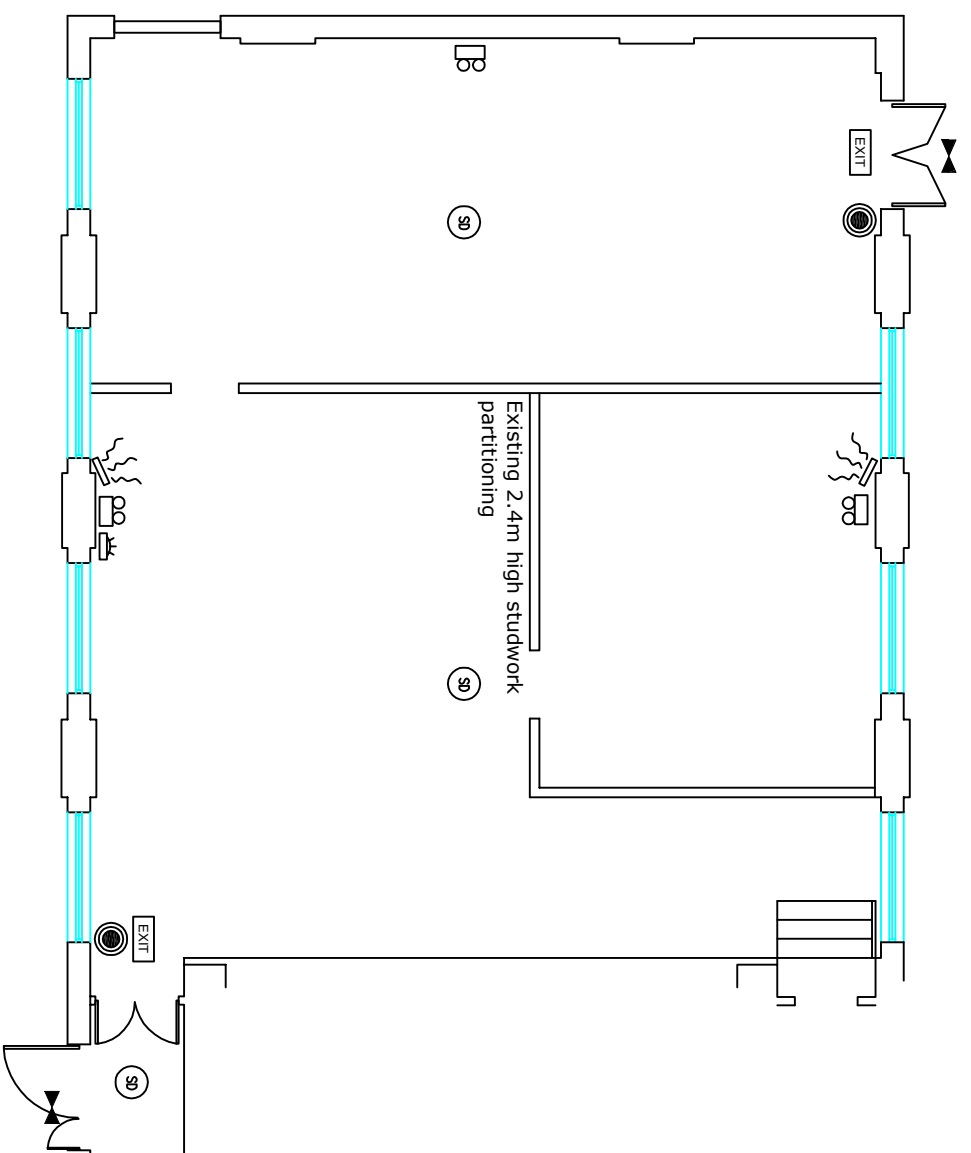

EXISTING CONSTRUCTION ROOMS/HALL

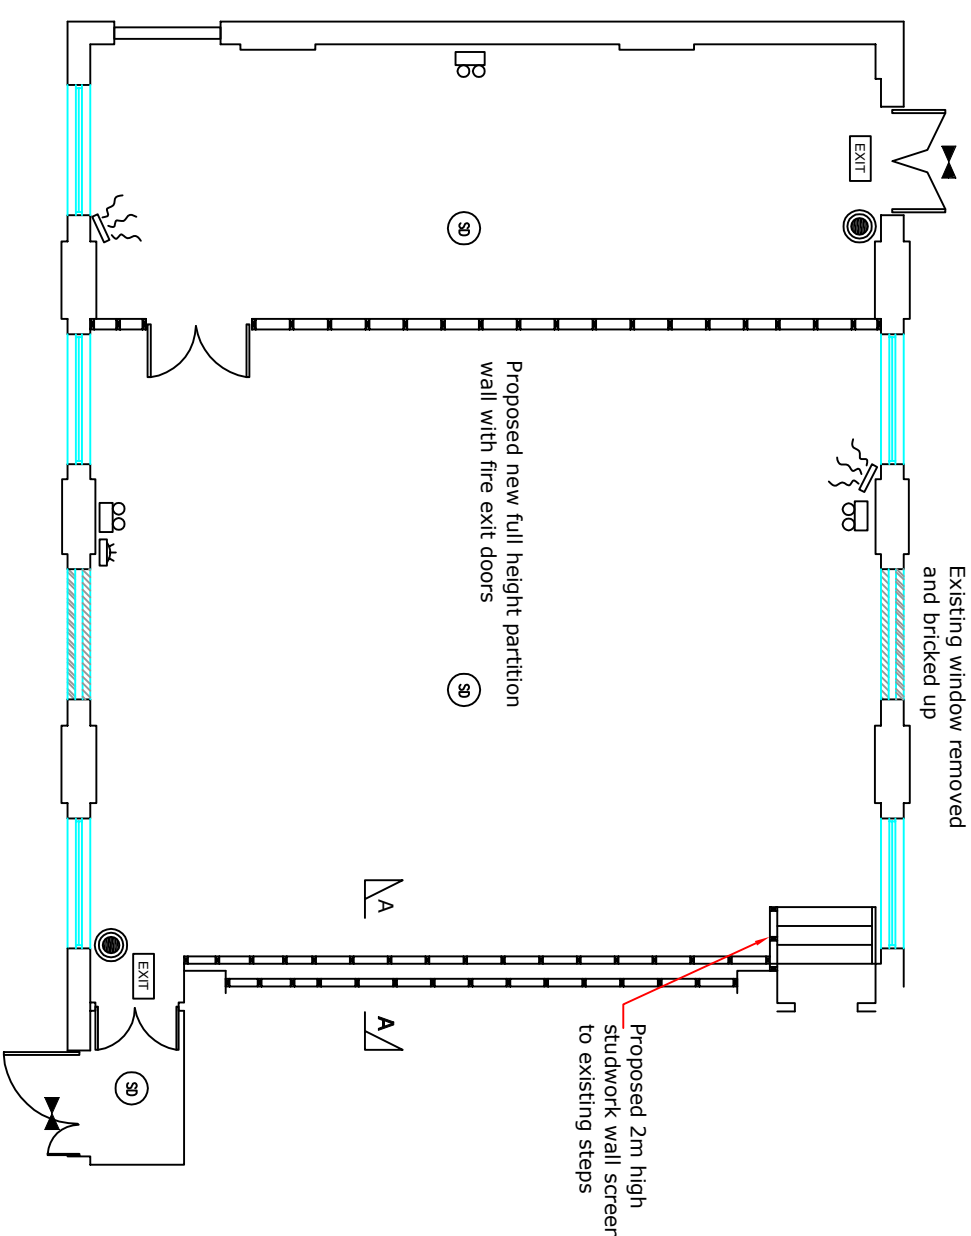

PROPOSED CONSTRUCTION ROOM AND SPORTS AREA

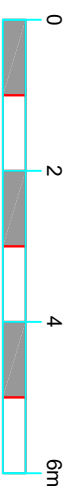


SCALE 1:100

TITLE
PROPOSED SPORTS HALL

**PROJECT
THE WESTCOURT CENTRE,
RICHMOND DRIVE, GRAVESEND,
KENT. DA12 4DJ**

CLIENT
NWKAPS

DWG NO.
XX/XX/XX

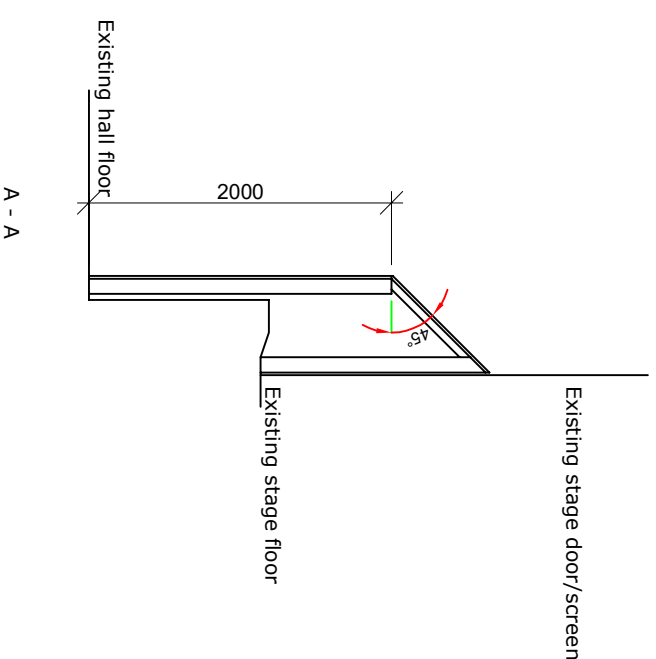

DRAFT